


FLUSH NO FRAME
EGG CRATE

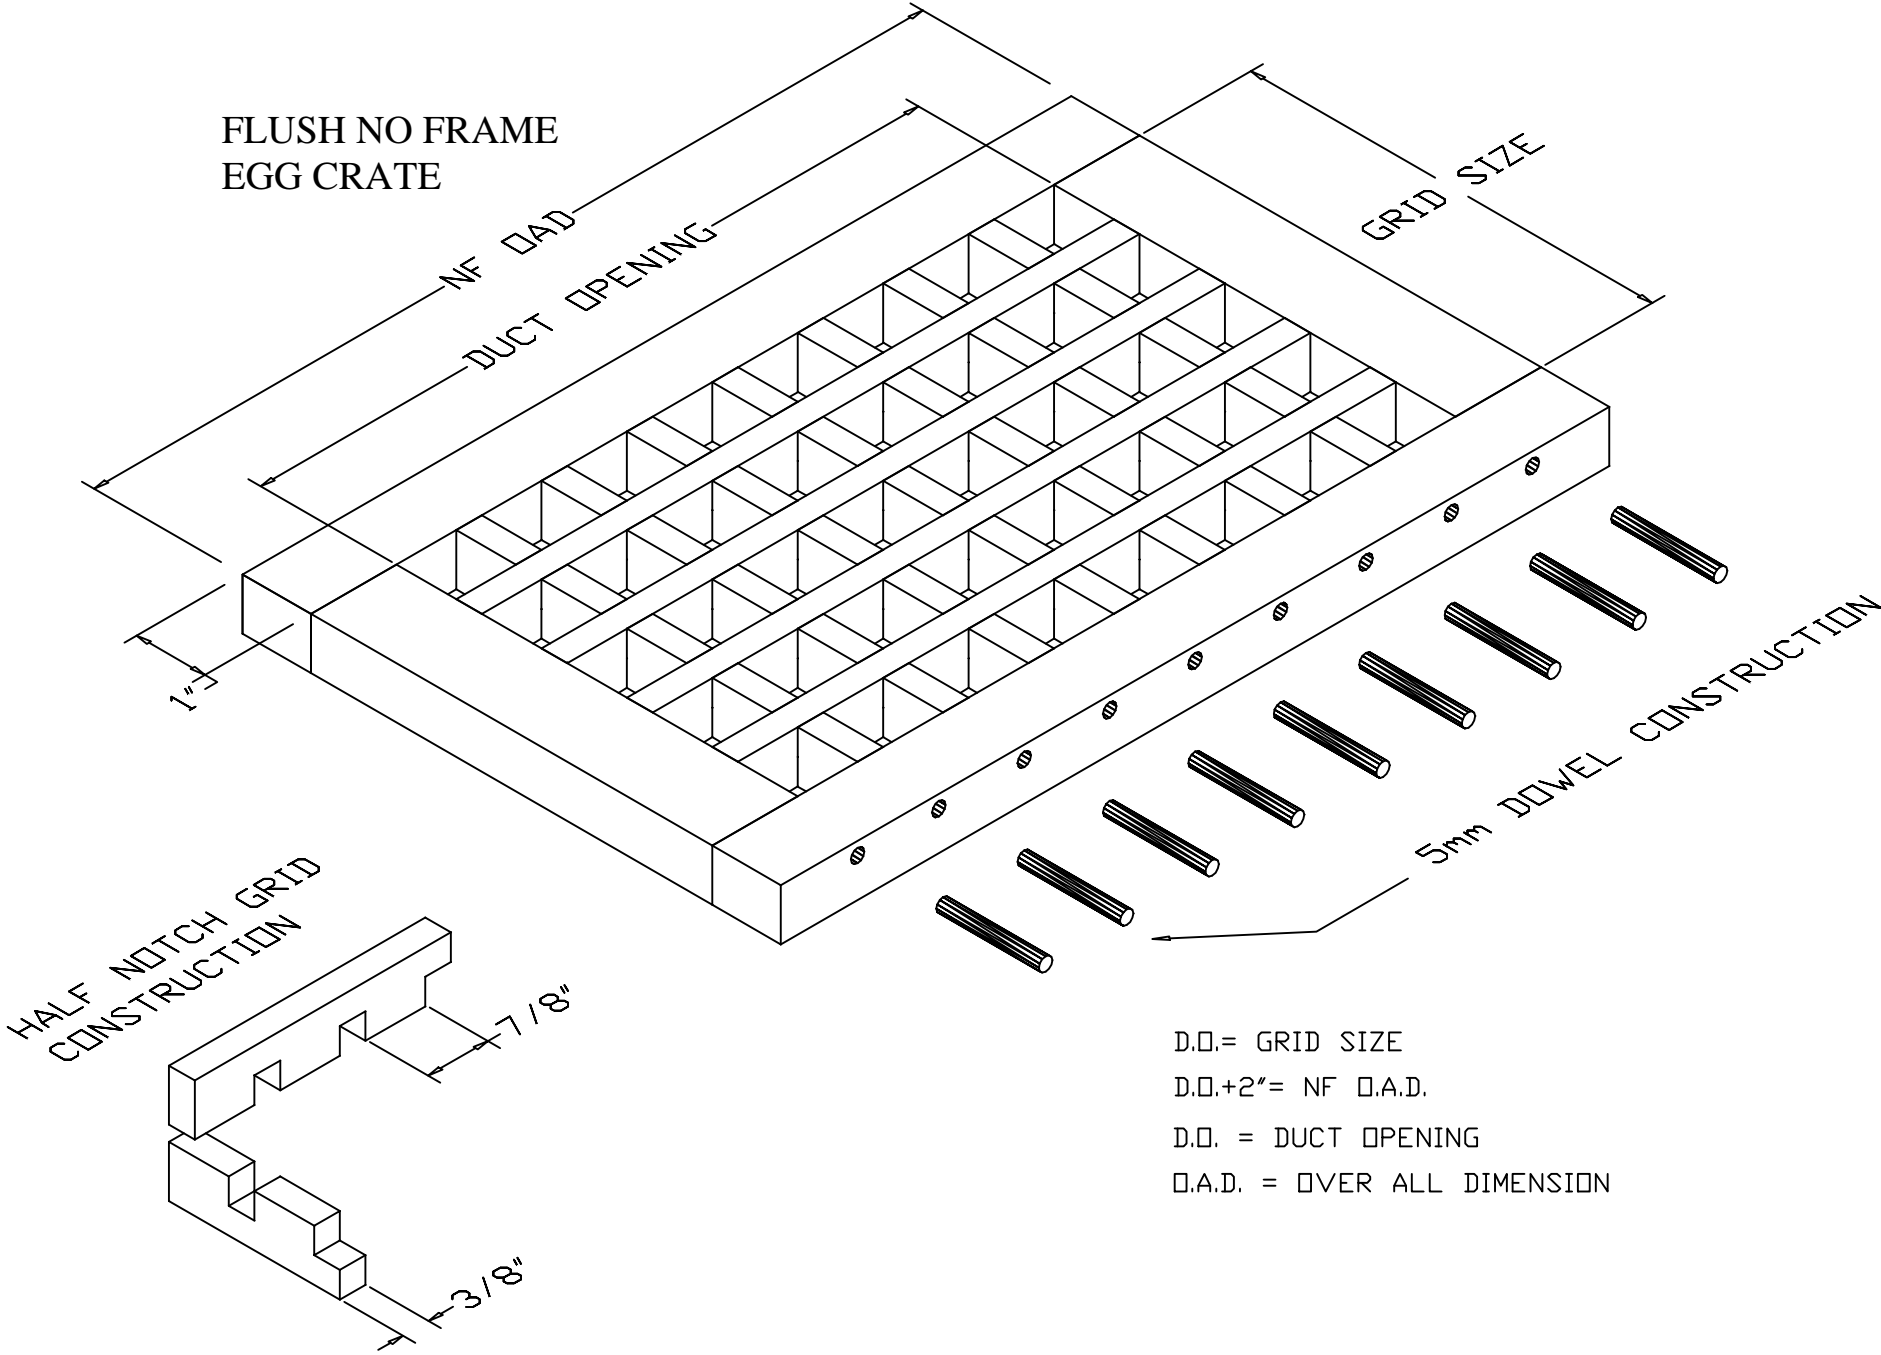

D.O. = GRID SIZE
 D.O.+2" = NF O.A.D.
 D.O. = DUCT OPENING
 O.A.D. = OVER ALL DIMENSION